
Rev. Drawn Comments

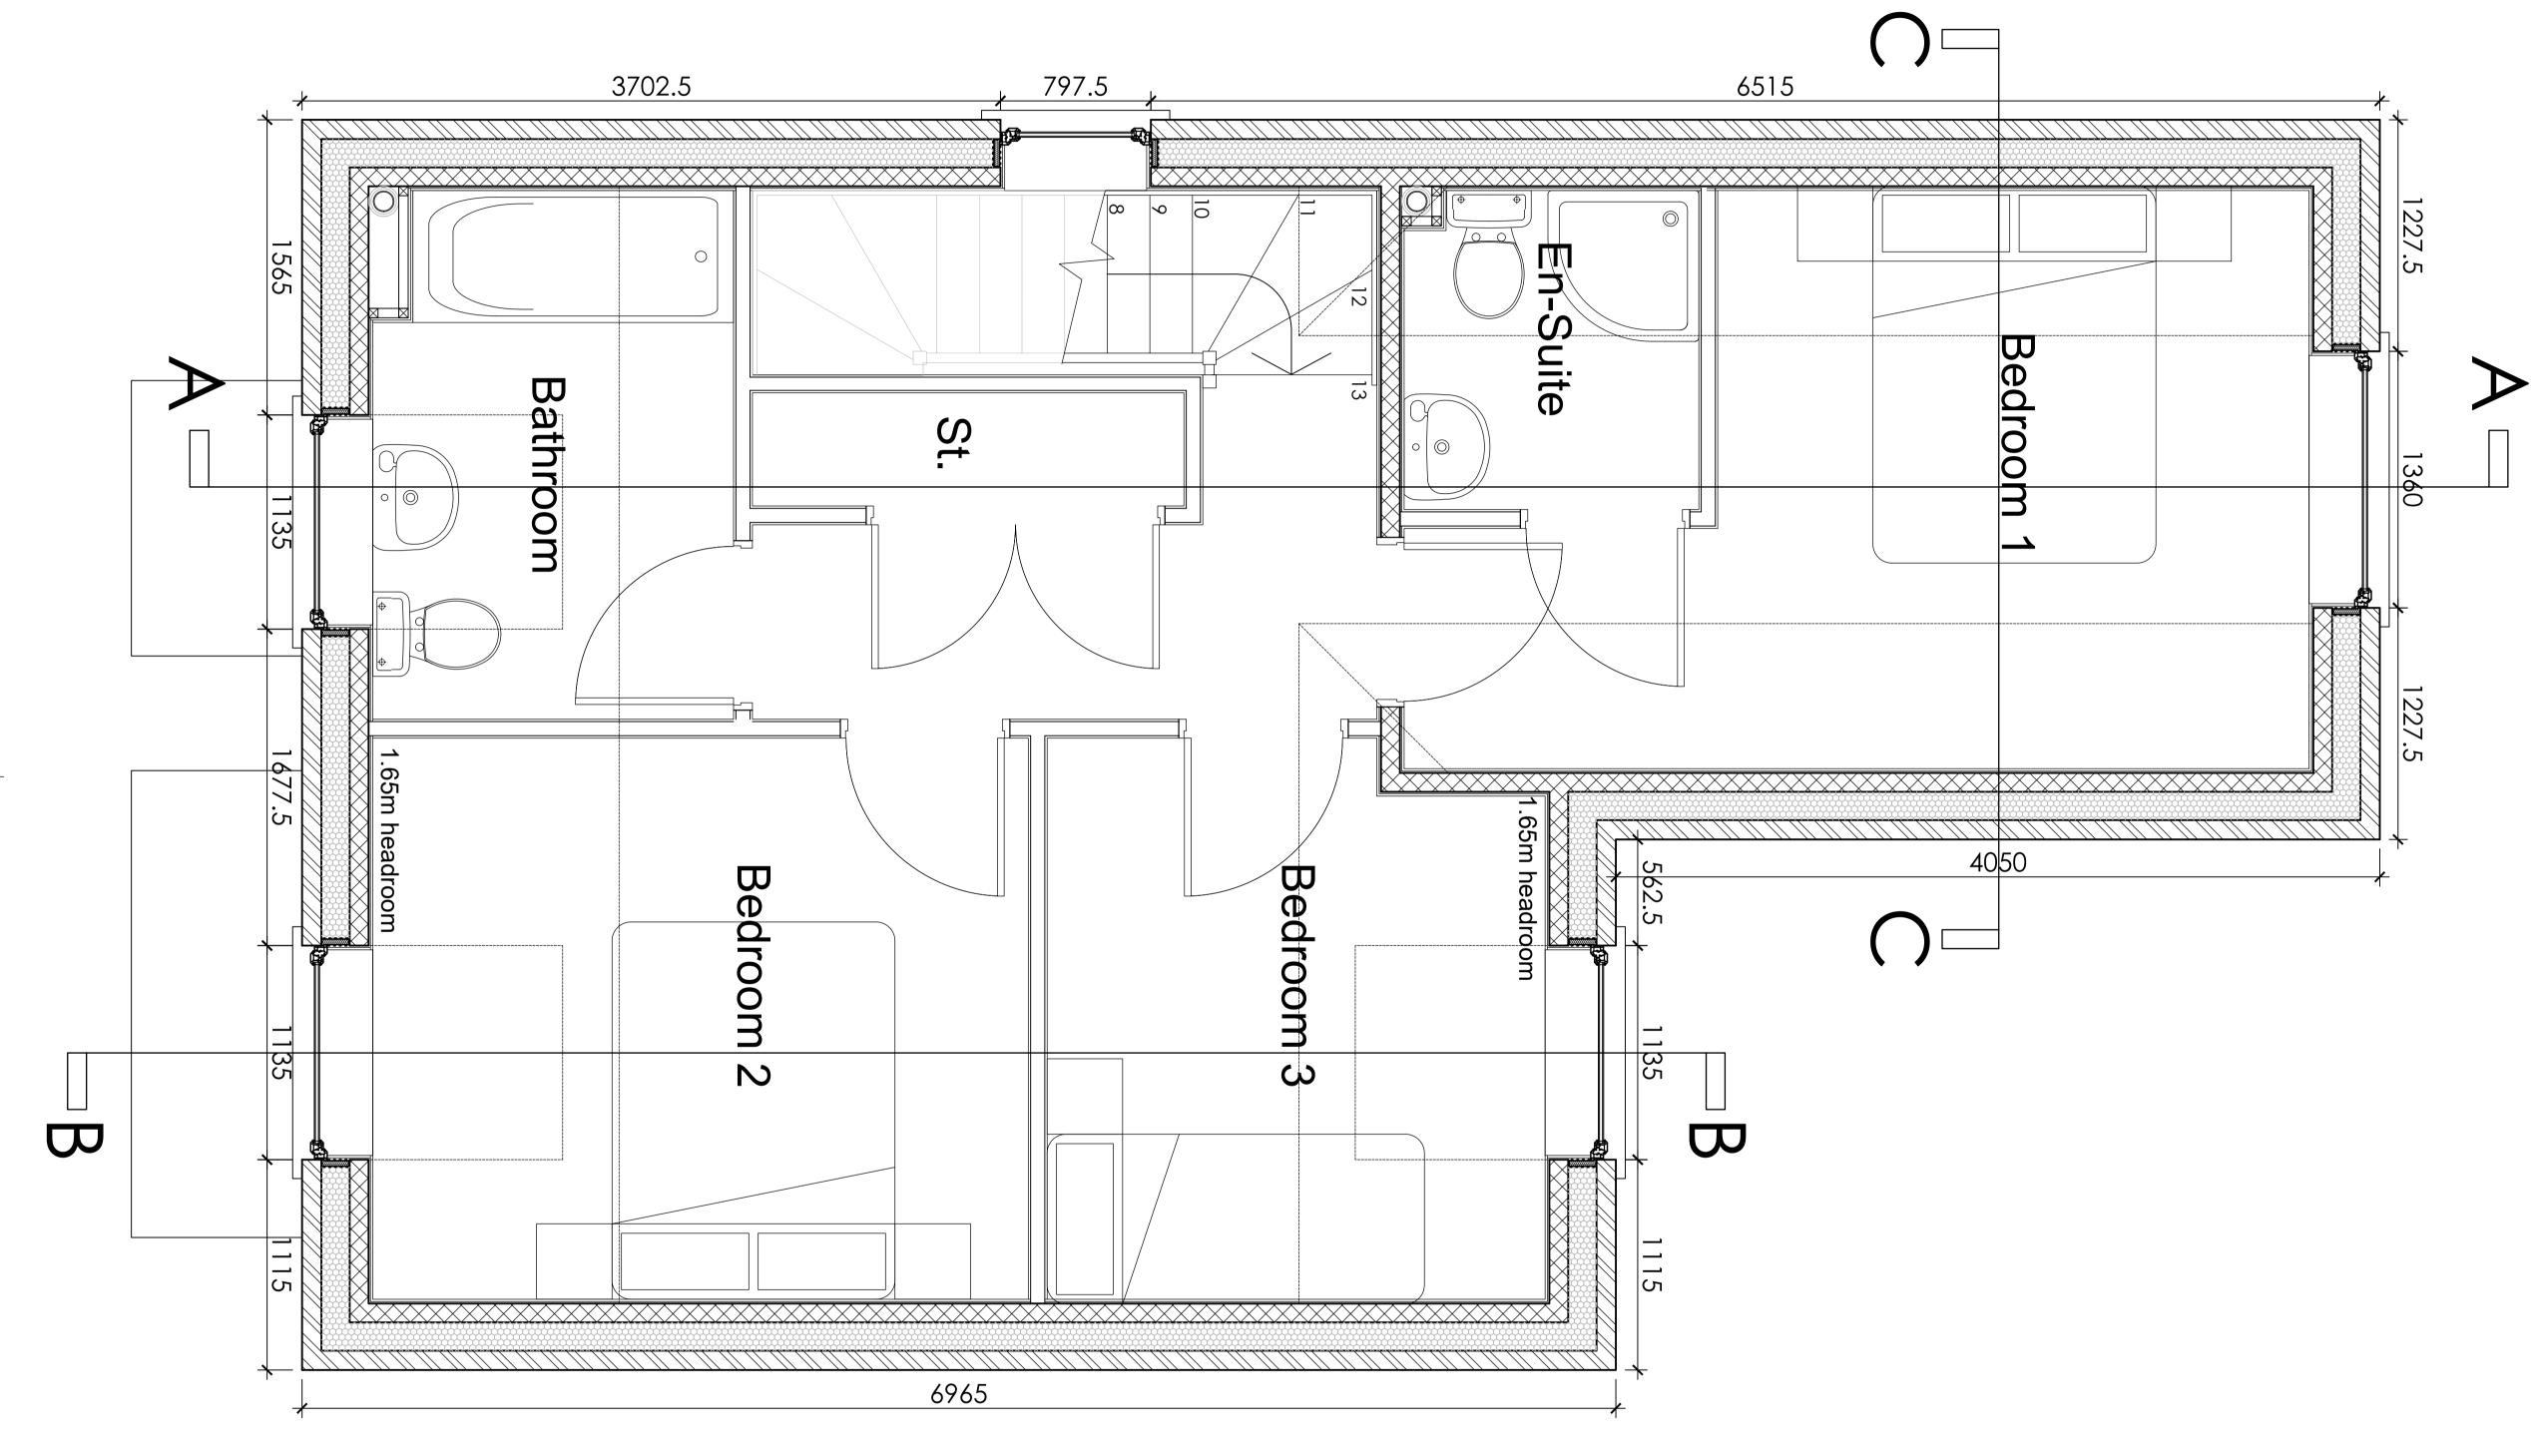

FIRST FLOOR PLAN 1:20

