



58 Greenway Avenue Taunton TA2 6HX

£345,000

robert
cooney



An immaculately presented, extended 3 bedroomed Victorian end-terraced house in this convenient location within easy reach of the train station and town centre with 2 reception rooms and enclosed low maintenance South-West facing garden to rear.





Features


- Entrance Porch
- Entrance Hall
- Living Room with woodburner
- Family Room
- Dining Room with French doors to garden
- Fitted Kitchen
- Utility Room
- Cloakroom
- Rear Hall with door to garden
- Master Bedroom with Ensuite Shower Room
- 2 further Bedrooms
- Family Bathroom
- Enclosed low maintenance South-West facing garden to rear with awning and useful shed
- Gas central heating
- Double glazing
- Council tax band C
- What3words:
///cliff.ground.legal




58 Greenway Avenue, Taunton, TA2 6HX

Approximate Area = 1314 sq ft / 122 sq m

For identification only - Not to scale

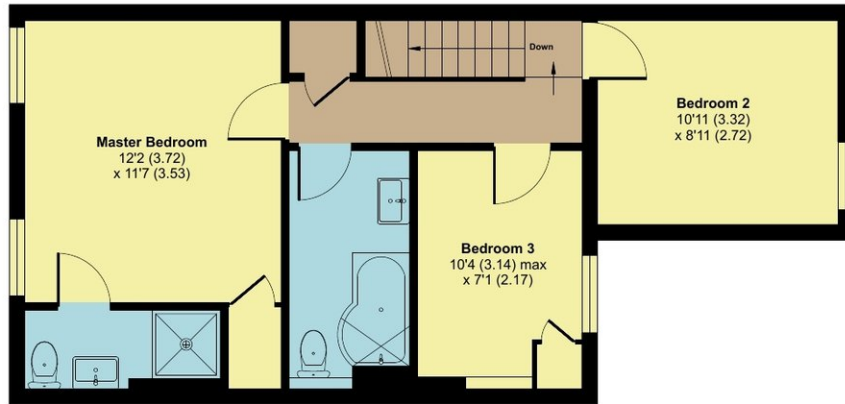

FIRST FLOOR

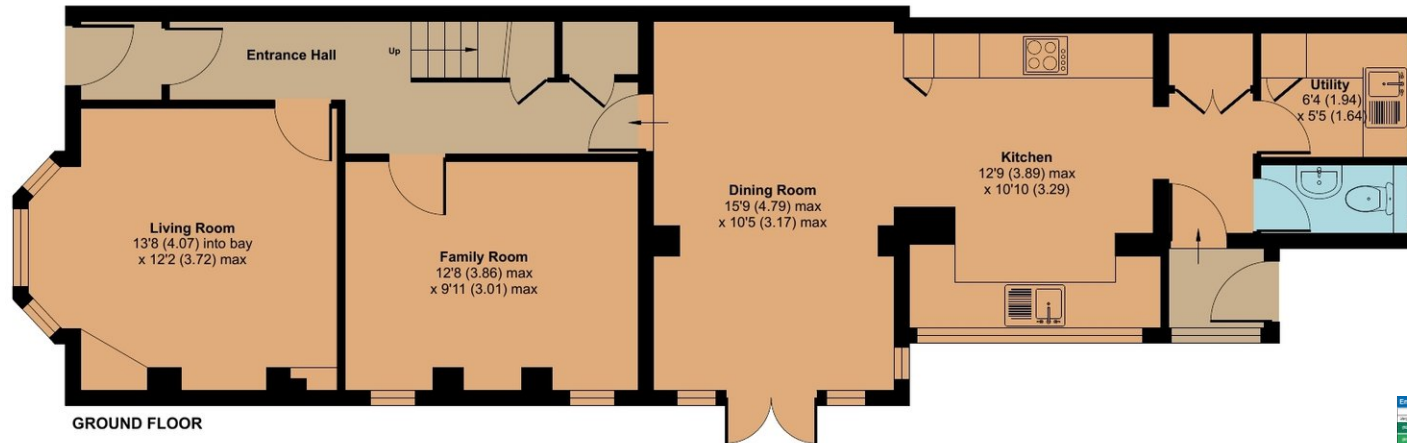

GROUND FLOOR



Floor plan produced in accordance with RICS Property Measurement 2nd Edition, Incorporating International Property Measurement Standards (IPMS2 Residential). © nichecom 2025. Produced for Robert Cooney. REF: 1321595



Viewing strictly through the selling agents:

Robert Cooney

Corporation Street, Taunton,
Somerset TA1 4AW

Telephone 01823 230 230

taunton@robertcooney.co.uk

www.robertcooney.co.uk



For clarification, we wish to inform prospective purchasers that: these particulars are set out as a general outline only for the guidance of intended purchasers, and do not constitute, nor constitute part of, an offer or contract; all descriptions, dimensions, references to condition and necessary permission for use and occupation, and other details, are given without responsibility and any intending purchasers should not rely on them as statements or representation of fact, but must satisfy themselves by inspection or otherwise as to the correctness of each of them; no person in the employment of Robert Cooney has any authority to make or give any representation or warranty whatever in relation to this property; we have not carried out a detailed survey nor tested the services, appliances and specific fittings.

**robert
cooney**